

8

CITY COUNCIL – CITY OF DANBURY

APPLICATION FOR EXTENSIONS OF

SANITARY SEWER MAIN

WATER MAIN

The applicant submits for consideration an application for extension of sanitary sewer and/or water facilities for property

Located at (street address) 6 Somers Street, Danbury

Assessor's Lot No.: J12146

Zone: R-3

Intended Use:	Retail	<input type="checkbox"/>	*Single Family Residential	<input checked="" type="checkbox"/>
	Office	<input type="checkbox"/>	*Multiple Family Residential	<input type="checkbox"/>
	Mixed Use	<input type="checkbox"/>	Number of Efficiency Units	<input type="checkbox"/>
	Industrial	<input type="checkbox"/>	Number of 1 Bedroom Units	<input type="checkbox"/>
			Number of 2 Bedroom Units	<input type="checkbox"/>
			Number of 3 Bedroom Units	<input type="checkbox"/>
			Total Number of Units	<u>1</u>

Name of Property Owner: Ida Eriquez

Address: 11 Sky Edge Drive, Bethel, CT

Name of Applicant/Agent: Jeff Bruno (Contract Purchaser)

Address: 45 Codfish Hill Road Bethel, CT 06801


Owner Telephone No. : \_\_\_\_\_ Applicant Telephone No.: 203-994-1727

Signature of Property Owner		Signature of Applicant/Agent	
-----------------------------	---	------------------------------	---

**\*APPLICANT MUST SEE CITY ENGINEER PRIOR TO SUBMITTING APPLICATION.** \_\_\_\_\_

**PLEASE NOTE: 3 copies of schematic or preliminary engineering plans are required to be submitted with this application.**

**PLEASE SEE ATTACHED INSTRUCTIONS.**

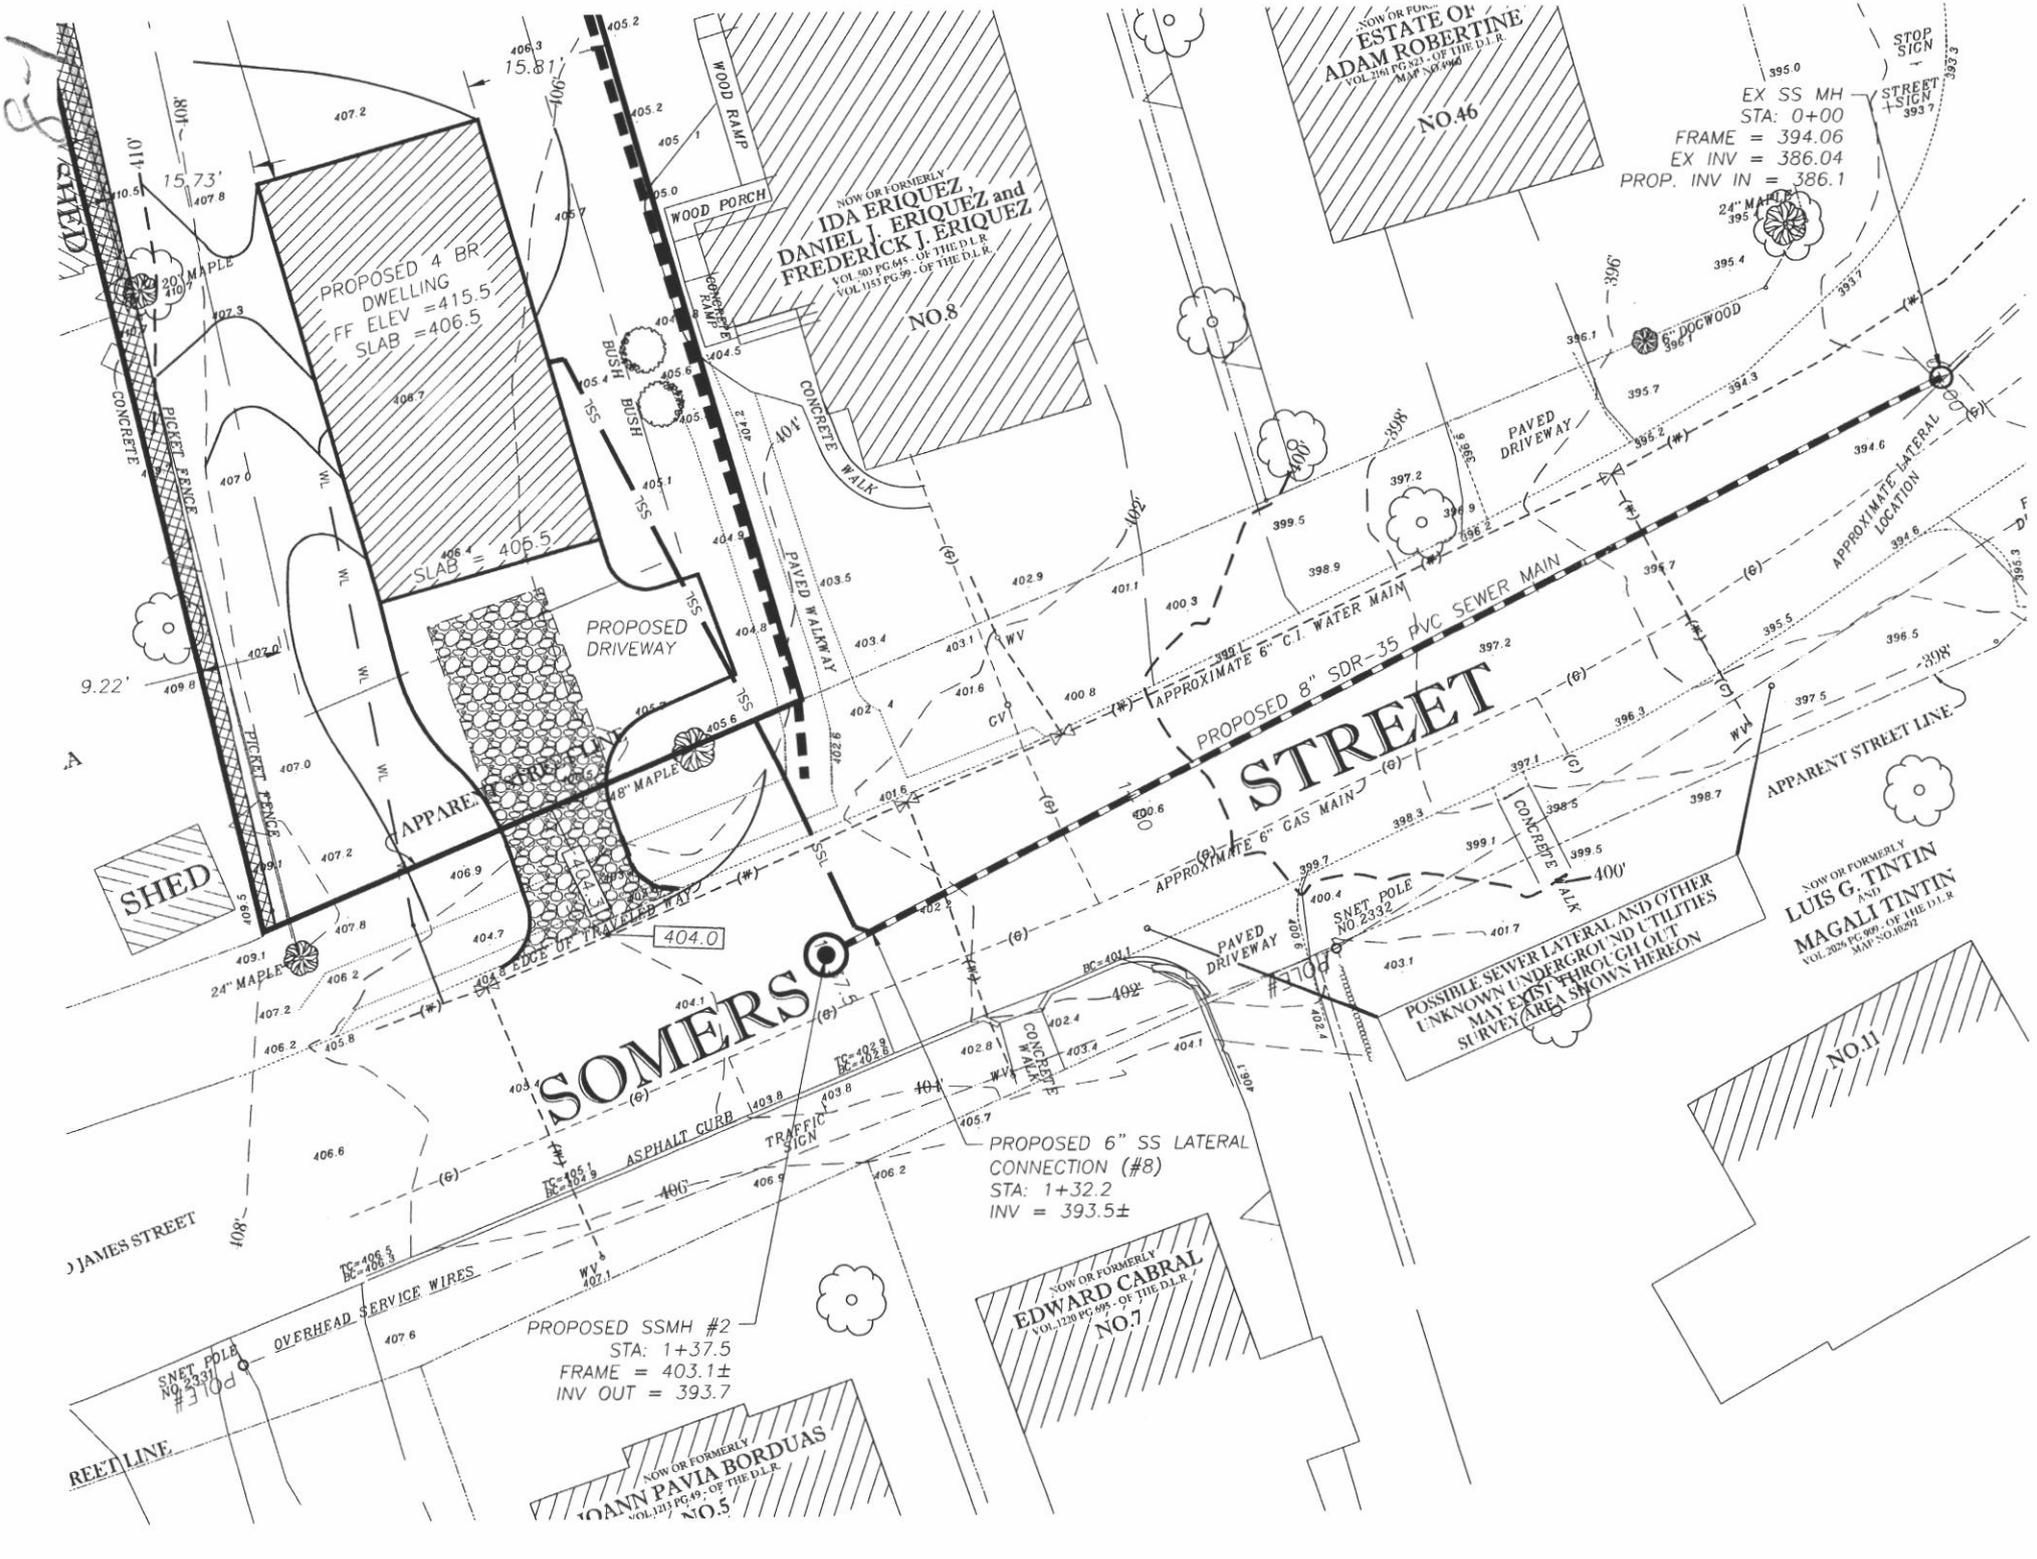

PROPOSED 4 BR DWELLING  
FF ELEV = 415.5  
SLAB = 406.5

NOW OR FORMERLY  
**DANIEL J. ERIQUEZ and  
FREDERICK J. ERIQUEZ**  
VOL. 303 PG. 645 - OF THE D.L.R.  
VOL. 183 PG. 99 - OF THE D.L.R.  
NO. 8

NOW OR FORMERLY  
**ESTATE OF  
ADAM ROBERTINE**  
VOL. 299 PG. 321 - OF THE D.L.R.  
MAP NO. 1996  
NO. 46

EX SS MH  
STA: 0+00  
FRAME = 394.06  
EX INV = 386.04  
PROP. INV IN = 386.1

PROPOSED DRIVEWAY

**STREET**

**SOMERS STREET**

JAMES STREET

POSSIBLE SEWER LATERAL AND OTHER  
UNKNOWN UNDERGROUND UTILITIES  
MAY EXIST THROUGH OUT  
SURVEY AREA SHOWN HEREON

NOW OR FORMERLY  
**LUIS G. TINTIN  
AND  
MAGALI TINTIN**  
VOL. 2026 PG. 999 - OF THE D.L.R.  
MAP NO. 16992  
NO. 11

NOW OR FORMERLY  
**EDWARD CABRAL**  
VOL. 1220 PG. 998 - OF THE D.L.R.  
NO. 7

NOW OR FORMERLY  
**JOANN PAVIA BORDUAS**  
VOL. 1213 PG. 99 - OF THE D.L.R.  
NO. 5

PROPOSED SSMH #2  
STA: 1+37.5  
FRAME = 403.1±  
INV OUT = 393.7

PROPOSED 6" SS LATERAL  
CONNECTION (#8)  
STA: 1+32.2  
INV = 393.5±

SNET PDL  
NO. 2331

SNET PDL  
NO. 2332

TRAFFIC SIGN

STOP SIGN

STREET SIGN

24" MAPLE

24" MAPLE

30" DOCWOOD

30" MAPLE

9.22'

15.73'

15.8'

CONCRETE WALK

PAVED DRIVEWAY

PAVED DRIVEWAY

OVERHEAD SERVICE WIRES

ASPHALT CURB

CONCRETE

CONCRETE WALK

CONCRETE WALK

WOOD PORCH

WOOD PORCH